


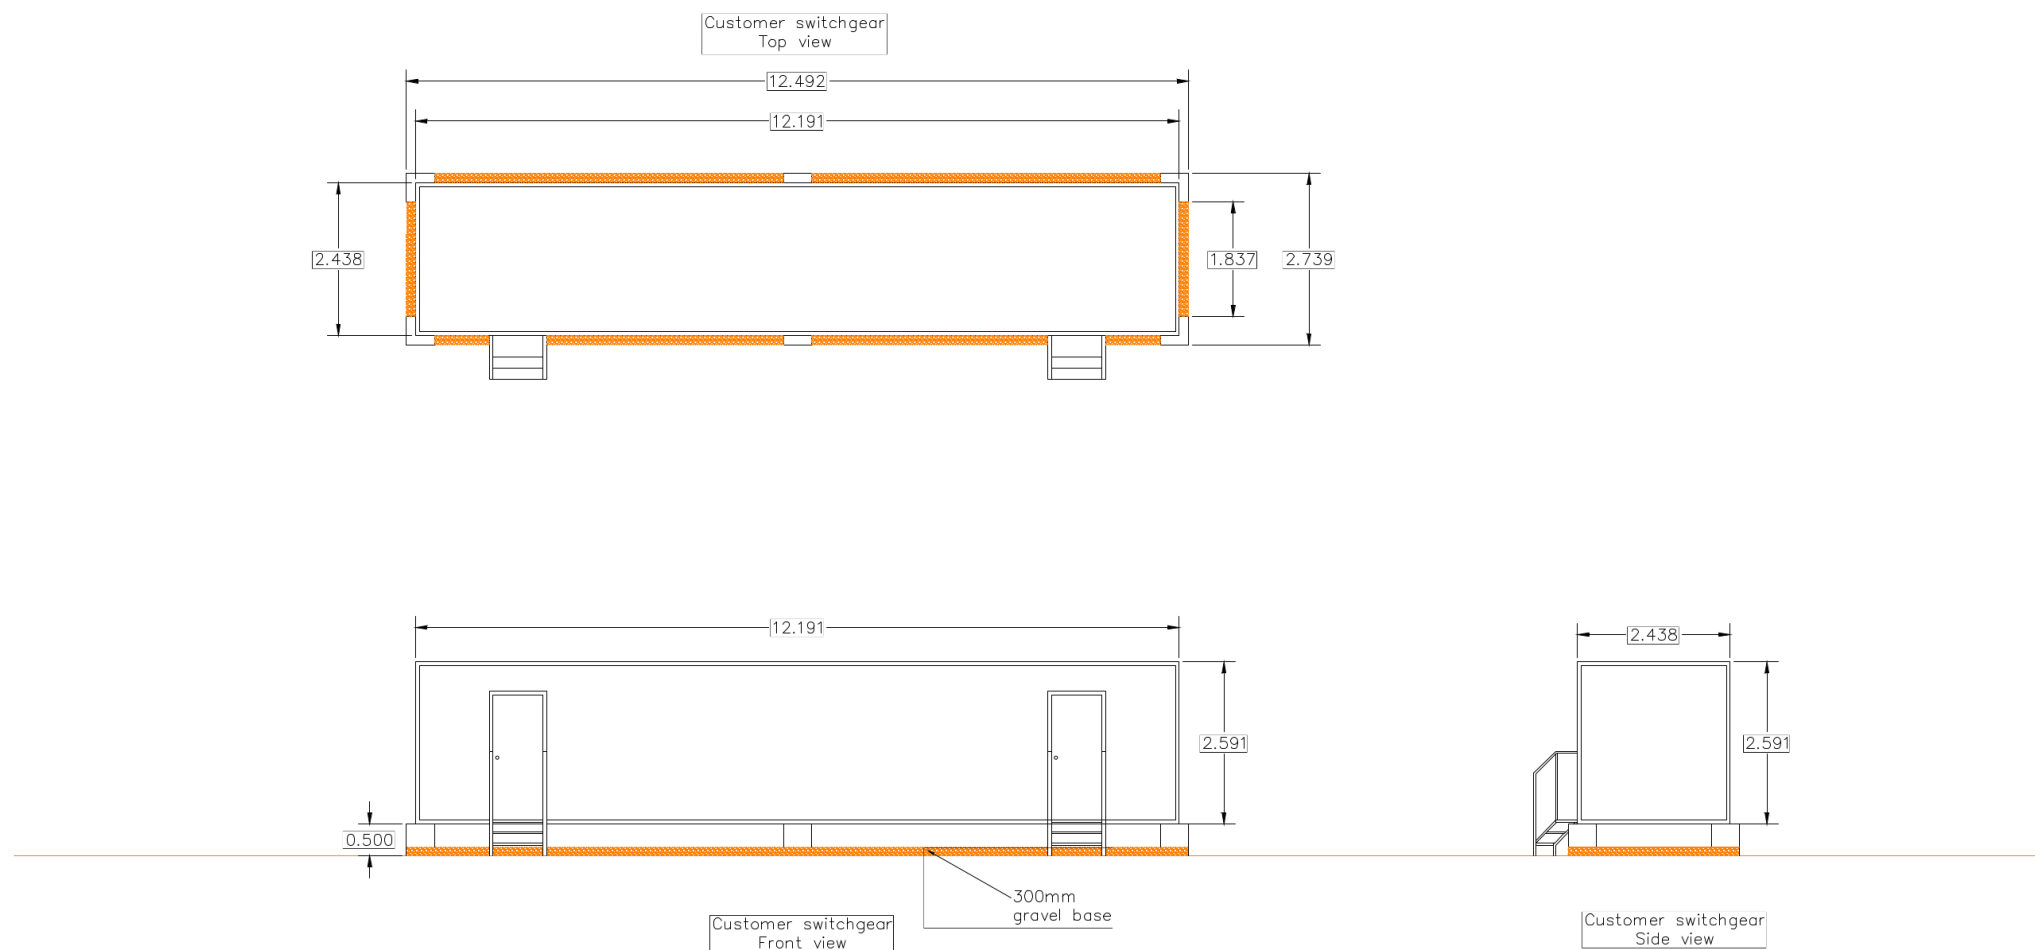

Legend

Coordinate System: British National Grid

Client

RWE

Project Name

High Grove Solar

Drawing Title

Figure 2.10 Typical Customer Switchgear

Scale at A3

Role
PEIR

Suitability
Issue

Project Number
300884-00

Rev
P01

Drawing Number
HGS-PEIR02-00010

P01	04/04/2025	JEP	HJ	LM	CS
Rev	Date	By	Chkd	Appd	Authd