


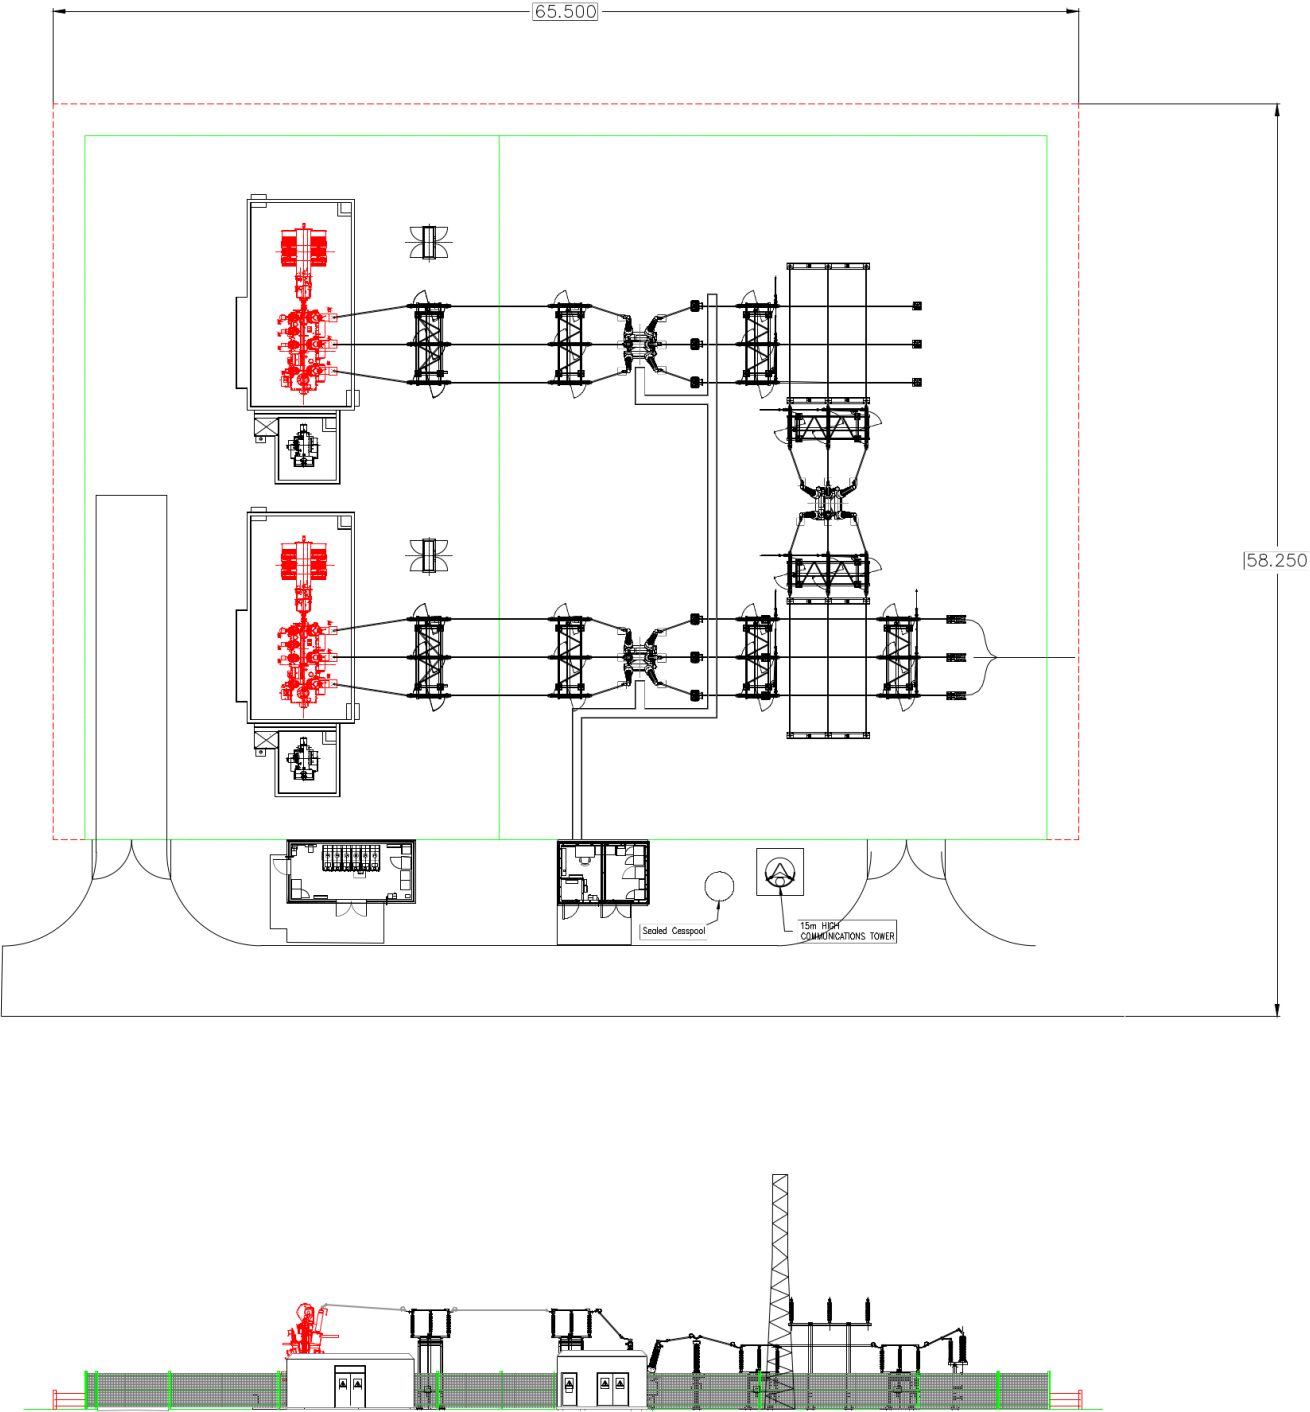

Legend

Coordinate System: British National Grid

Client



Project Name

High Grove Solar

Drawing Title

Figure 2.11 Typical Substation

Scale at A3

Role

PEIR

Suitability

Issue

Project Number
300884-00

Rev
P01

Drawing Number

HGS-PEIR02-00011

P01	04/04/2025	JEP	HJ	LM	CS
Rev	Date	By	Chkd	Appd	Authd