


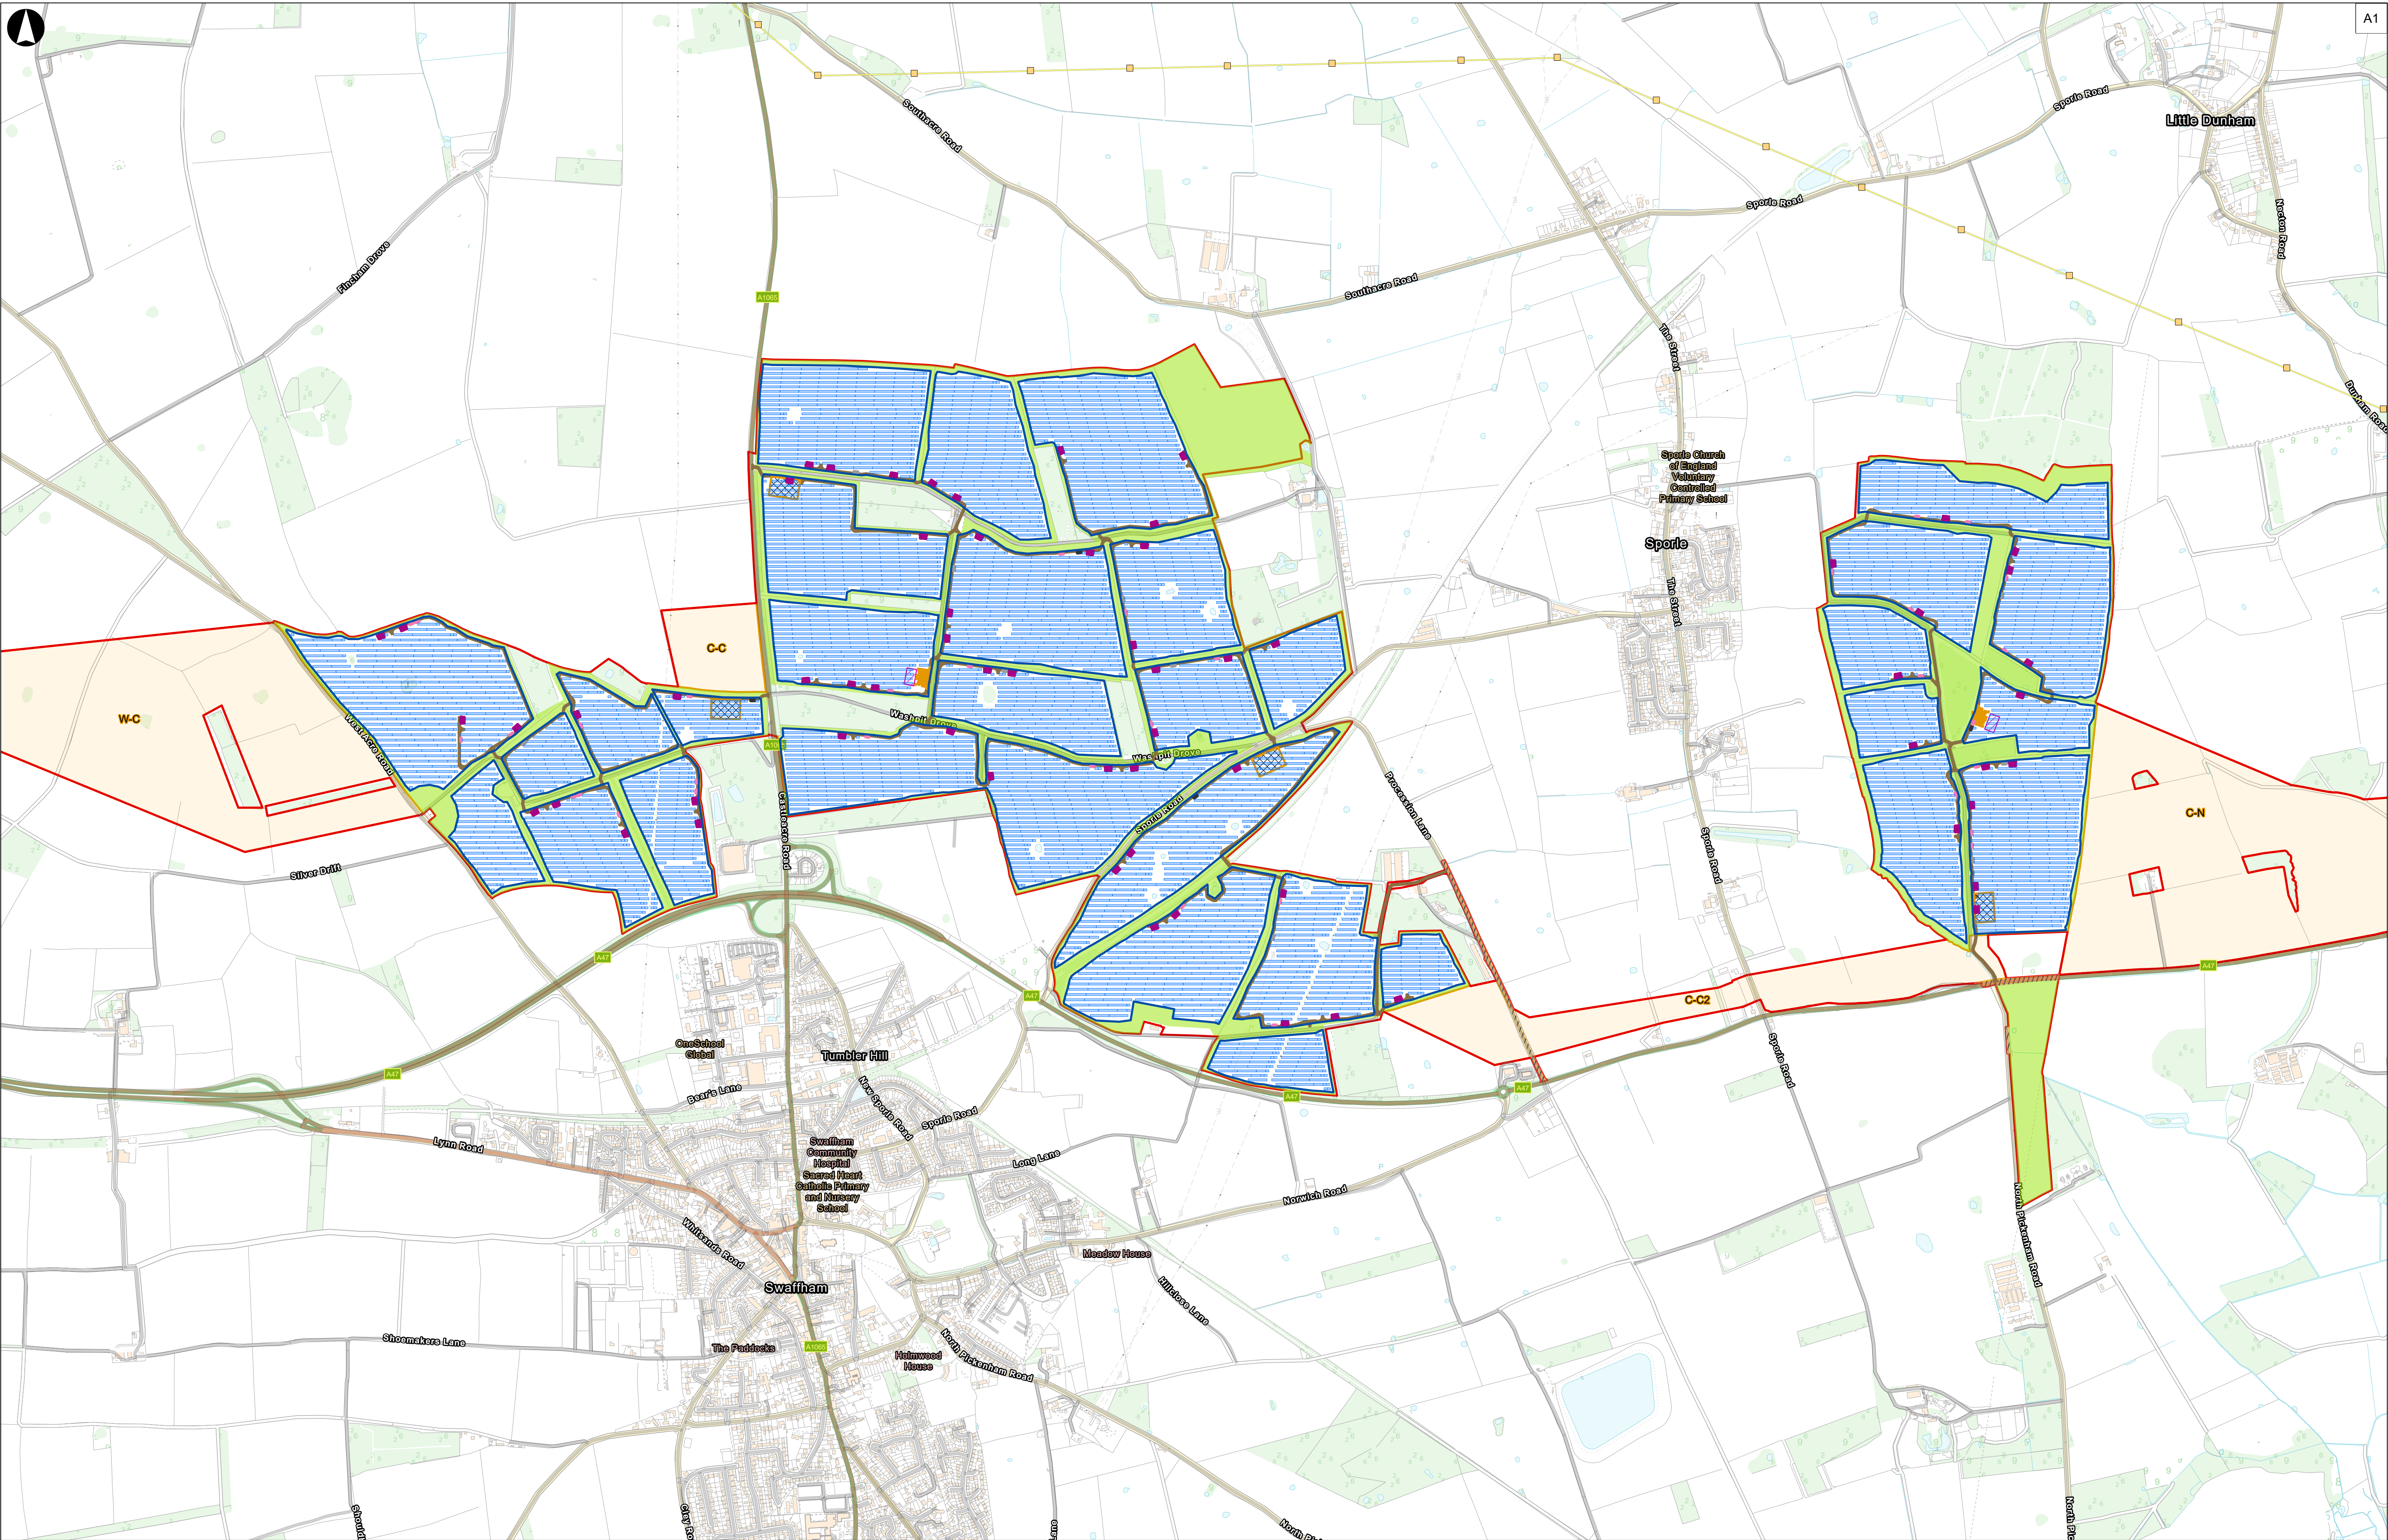

Legend

Draft Order Limits	Existing Overhead Line	Storage Container
Cable Corridors (Underground)	Fenceline	Access Tracks
Land for Potential Highway Development	Solar PV modules	Temporary Construction Compound
132 kV Substation	Hybrid Pack (including inverter units, DC-DC converters and BESS)	Potential Land for Mitigation, Planting and Enhancement
Substation Construction Compound	Switchgear	
Existing Pylons	Inverter	

Coordinate System: British National Grid

East Community Maps Contributors, Esri UK, Esri, Terracon, Garmin, GeoTechnology, Inc, METU, NASA, USGS. Crown copyright and database rights 2024 Ordnance Survey 1000098122

P01	11/04/2025	JEP	HJ	LM	CS
Rev	Date	By	Chkd	Appd	Authd

Client

RWE

Project Name

High Grove Solar

Drawing Title

Figure 2.3 Preliminary Design - Central Panel Area

Scale at A1

1:10,000

Role

PEIR

Suitability

Issue

Project Number

300883-00

Drawing Name

HGS-PEIR02-00003

Rev

P01