


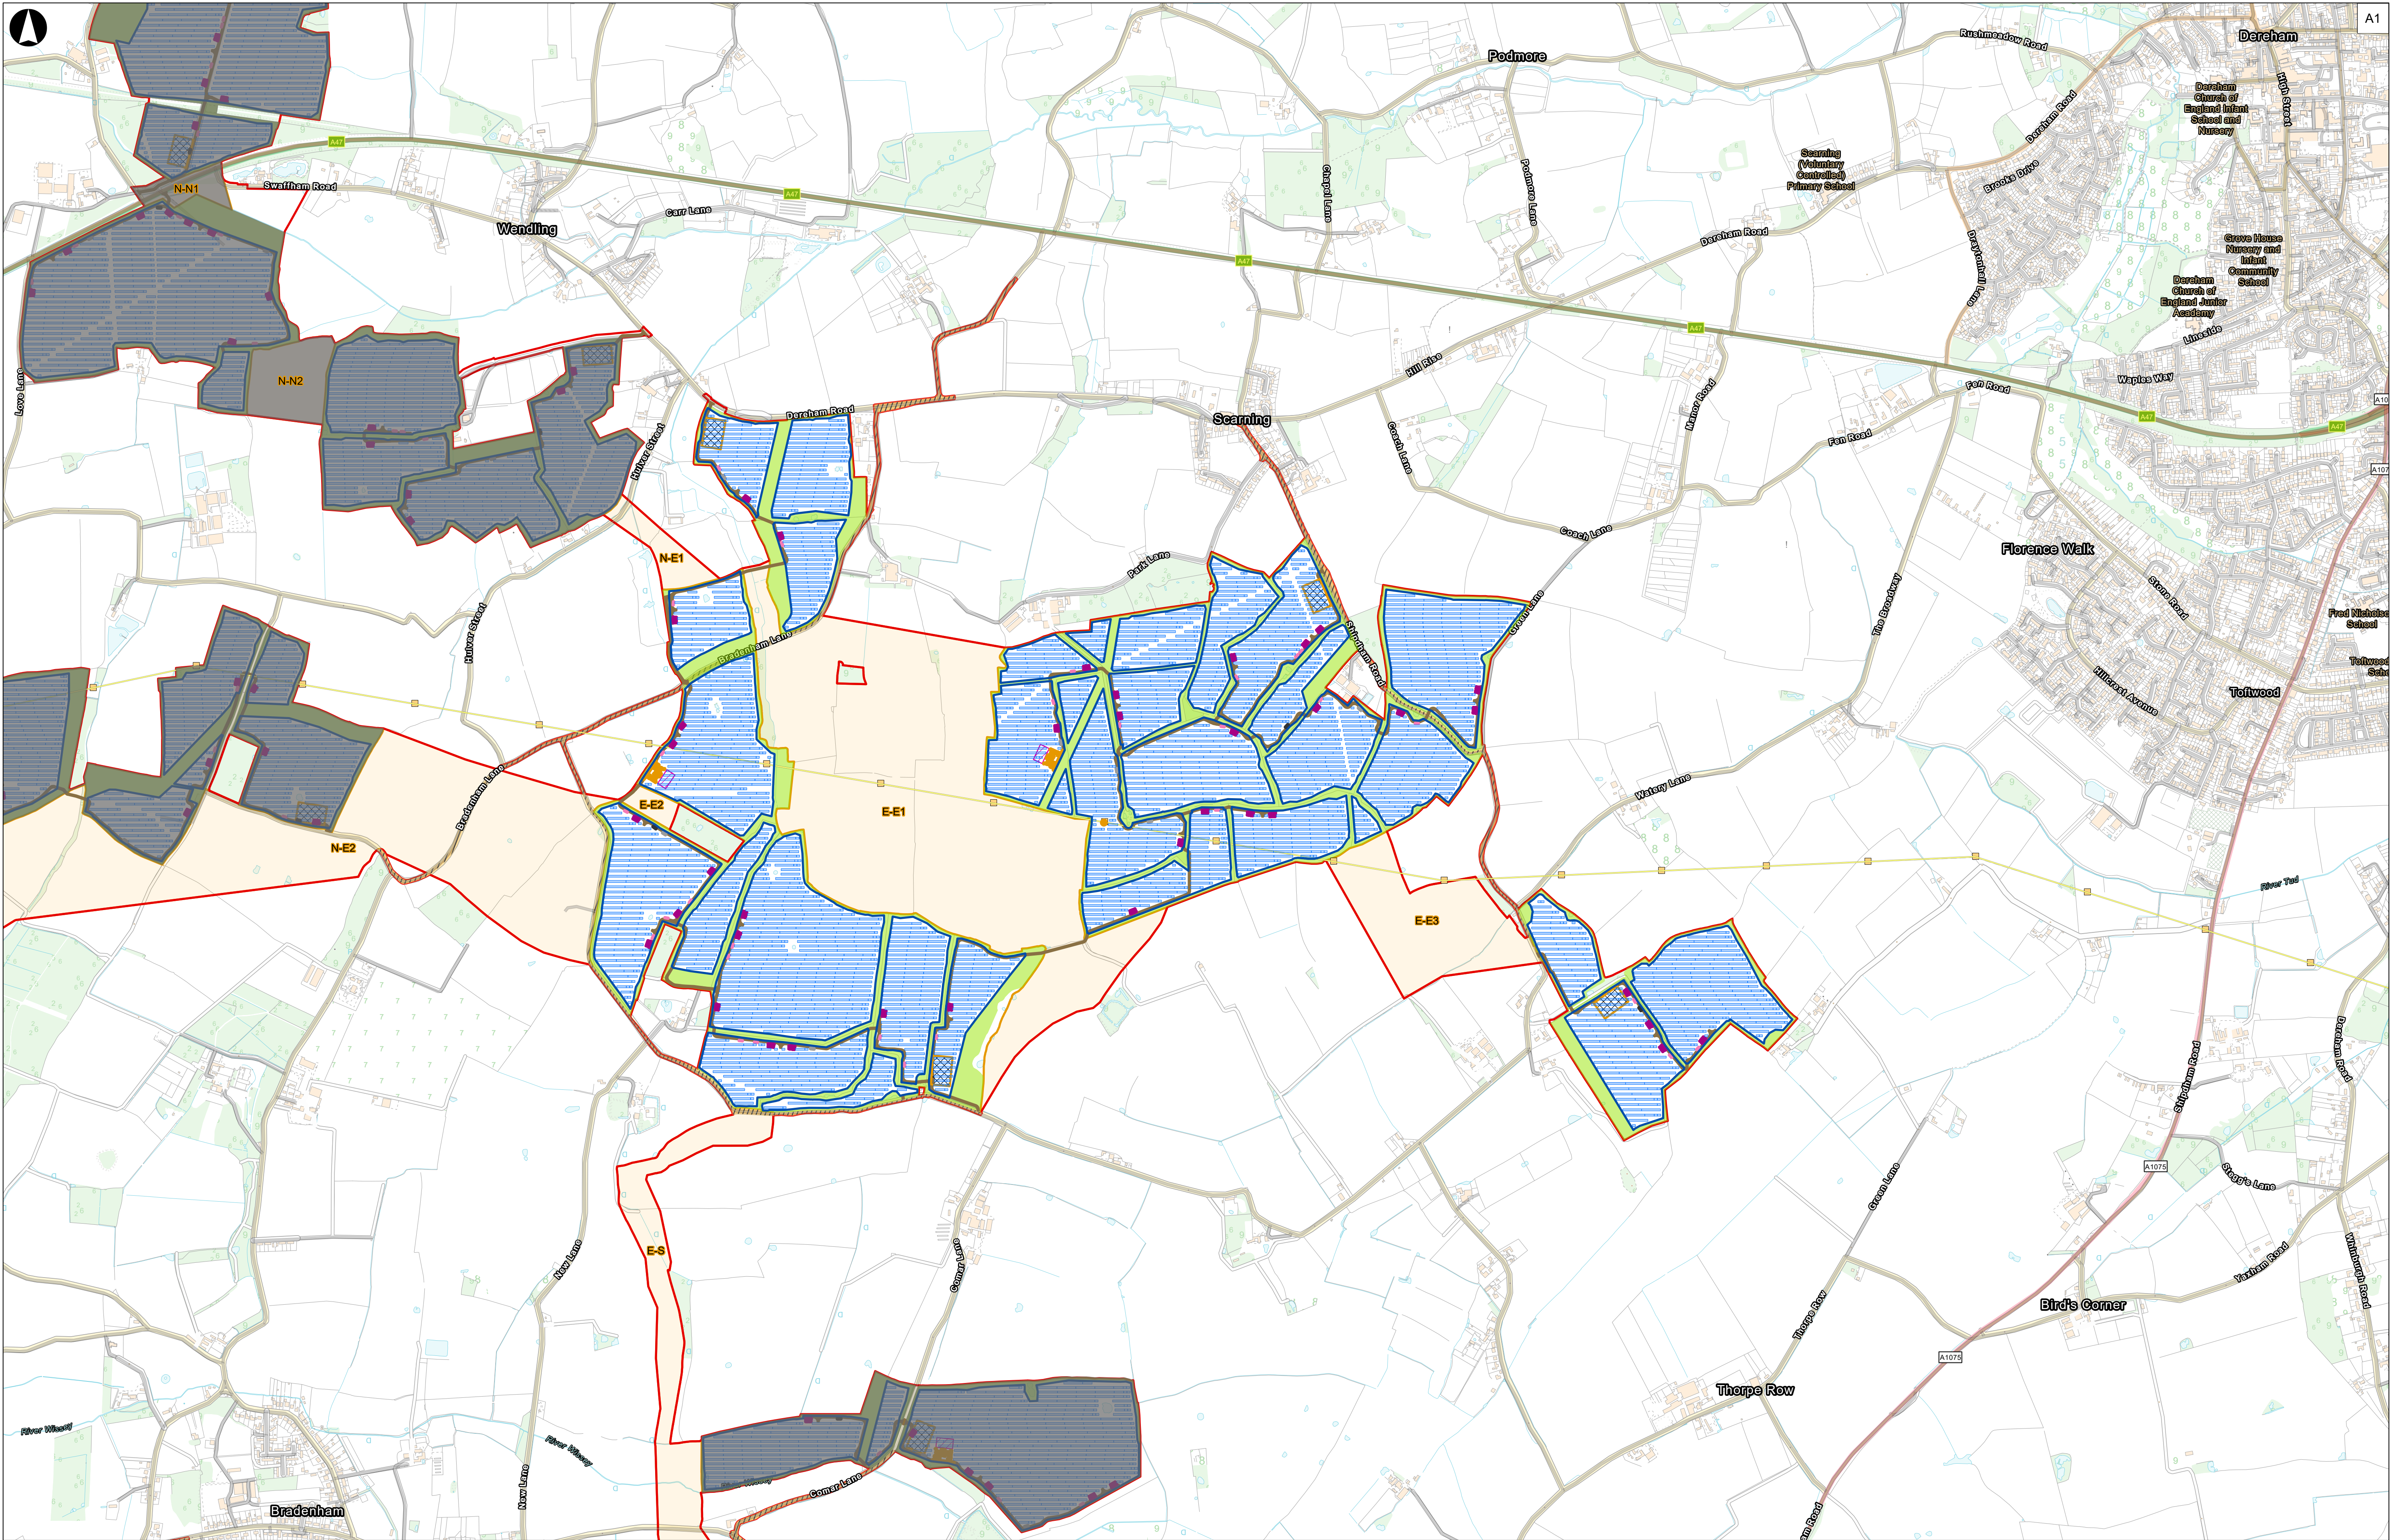

Legend

draft Order Limits

Areas of Proposed Development Detailed on Other Figures

Cable Corridors (Underground)

Land for Potential Highway Development

132 KV Substation

Existing Pylons

Existing Overhead Line

Substation Construction Compound

Fenceline

Solar PV modules

Hybrid Pack (including inverter units, DC-DC converters and BESS)

Switchgear

Inverter

Storage Container

Access Tracks

Temporary Construction Compound

Potential Land for Mitigation, Planting and Enhancement

Coordinate System: British National Grid

Esri Community Maps Contributors, Esri UK, Esri, Terracon, Garmin, GeoTechnologies, Inc, METV, NASA, USGS/Crown copyright and database rights 2024 Ordnance Survey A200008122

P01	11/04/2025	JEP	HJ	LM	CS
Rev	Date	By	Chkd	Appd	Authd

Client

RWE

Project Name

High Grove Solar

Drawing Title

Figure 2.5 Preliminary Design - Eastern Panel Area

Scale at A1

1:10,000

Role

PEIR

Suitability

Issue

Project Number

300883-00

Drawing Name

HGS-PIER02-00005

Rev	P01
-----	-----